




**4 Golden Key Area Demo RCP**  
KAO.02 SCALE: 1/4" = 1'-0"

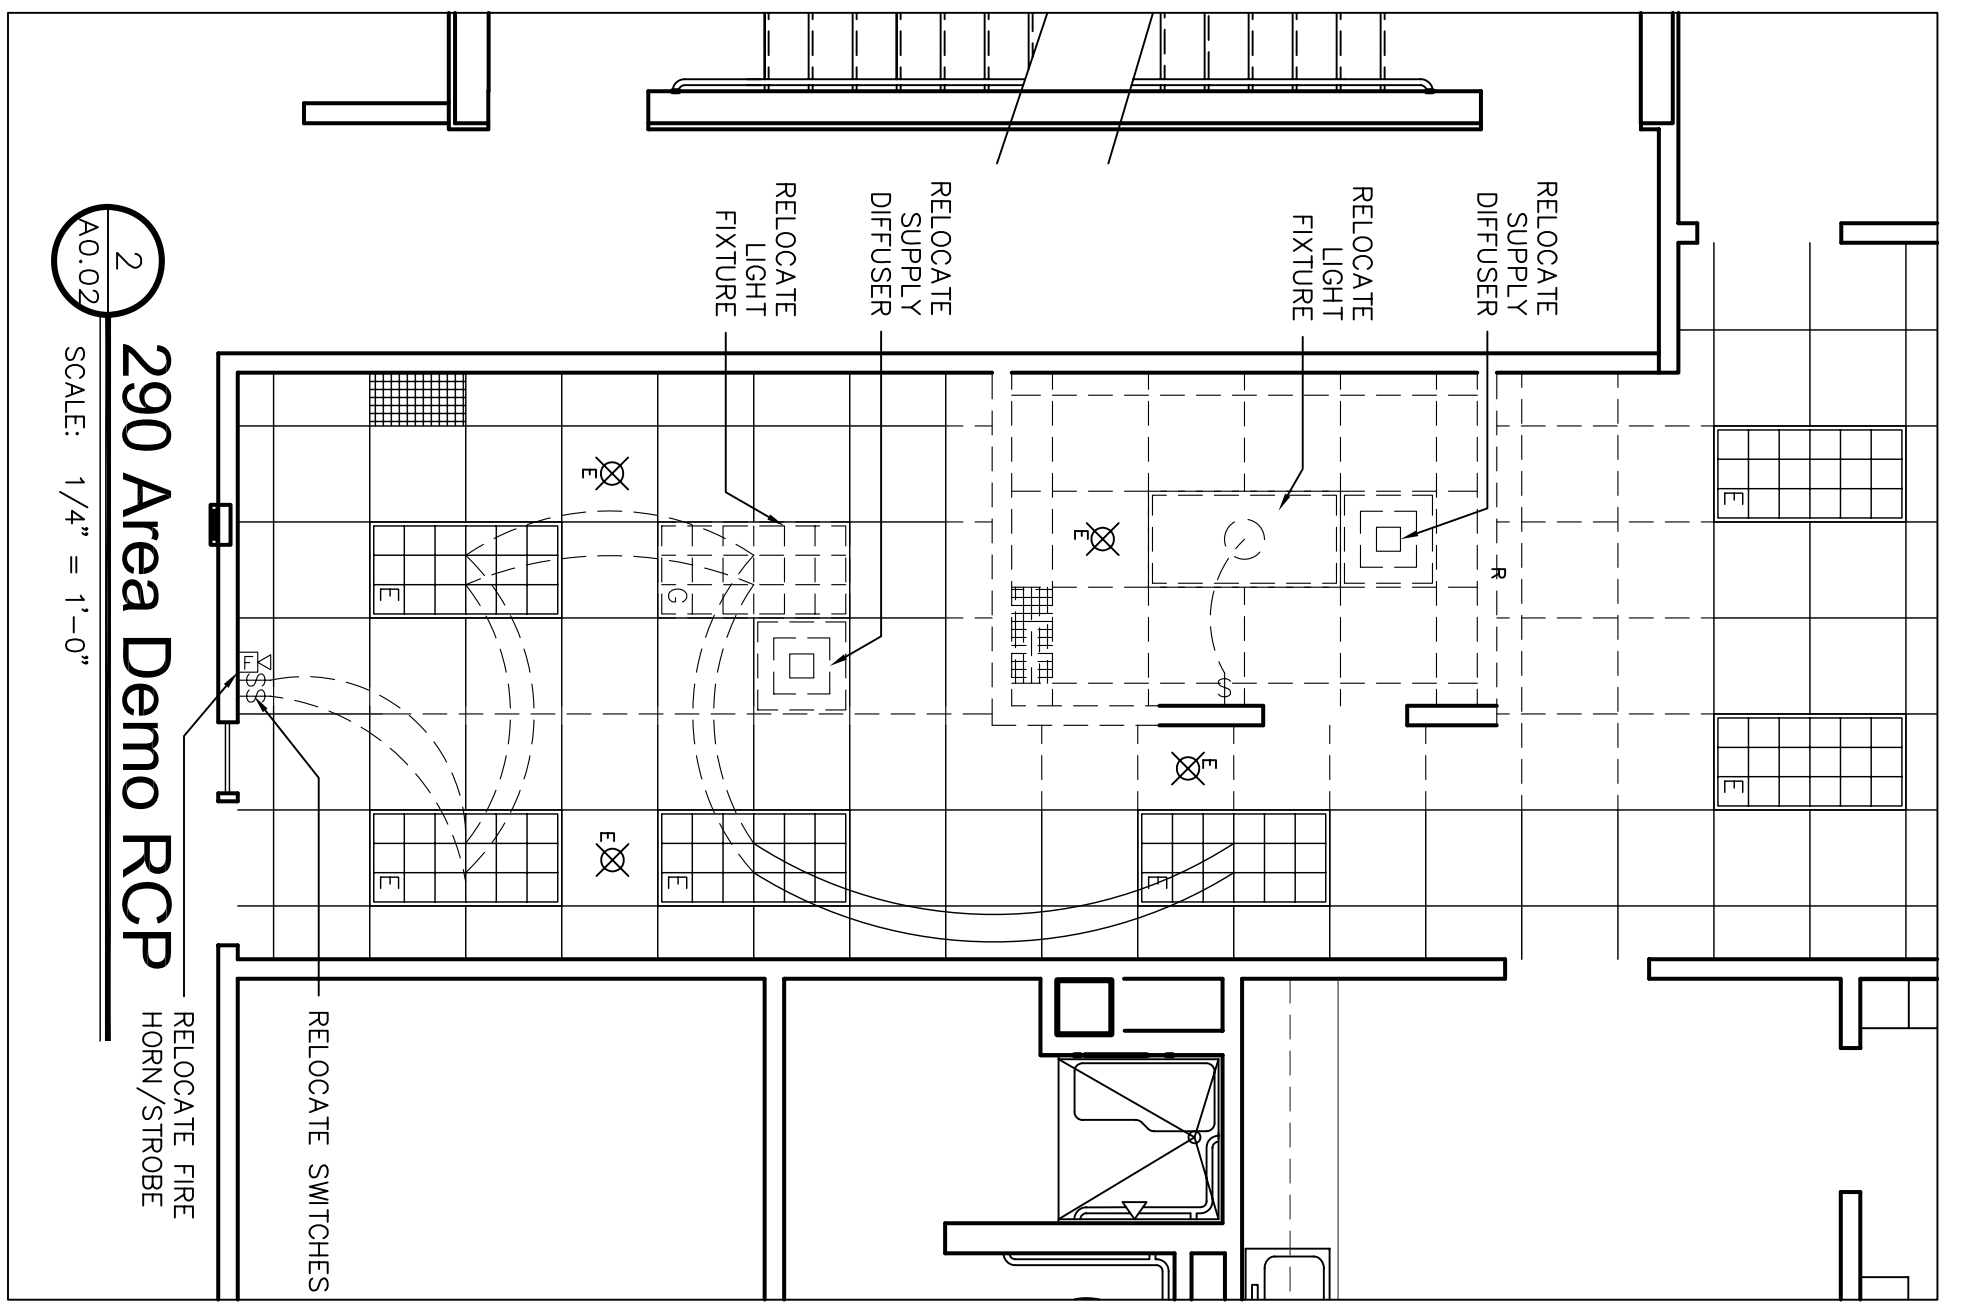

**2 290 Area Demo RCP**  
KAO.02 SCALE: 1/4" = 1'-0"

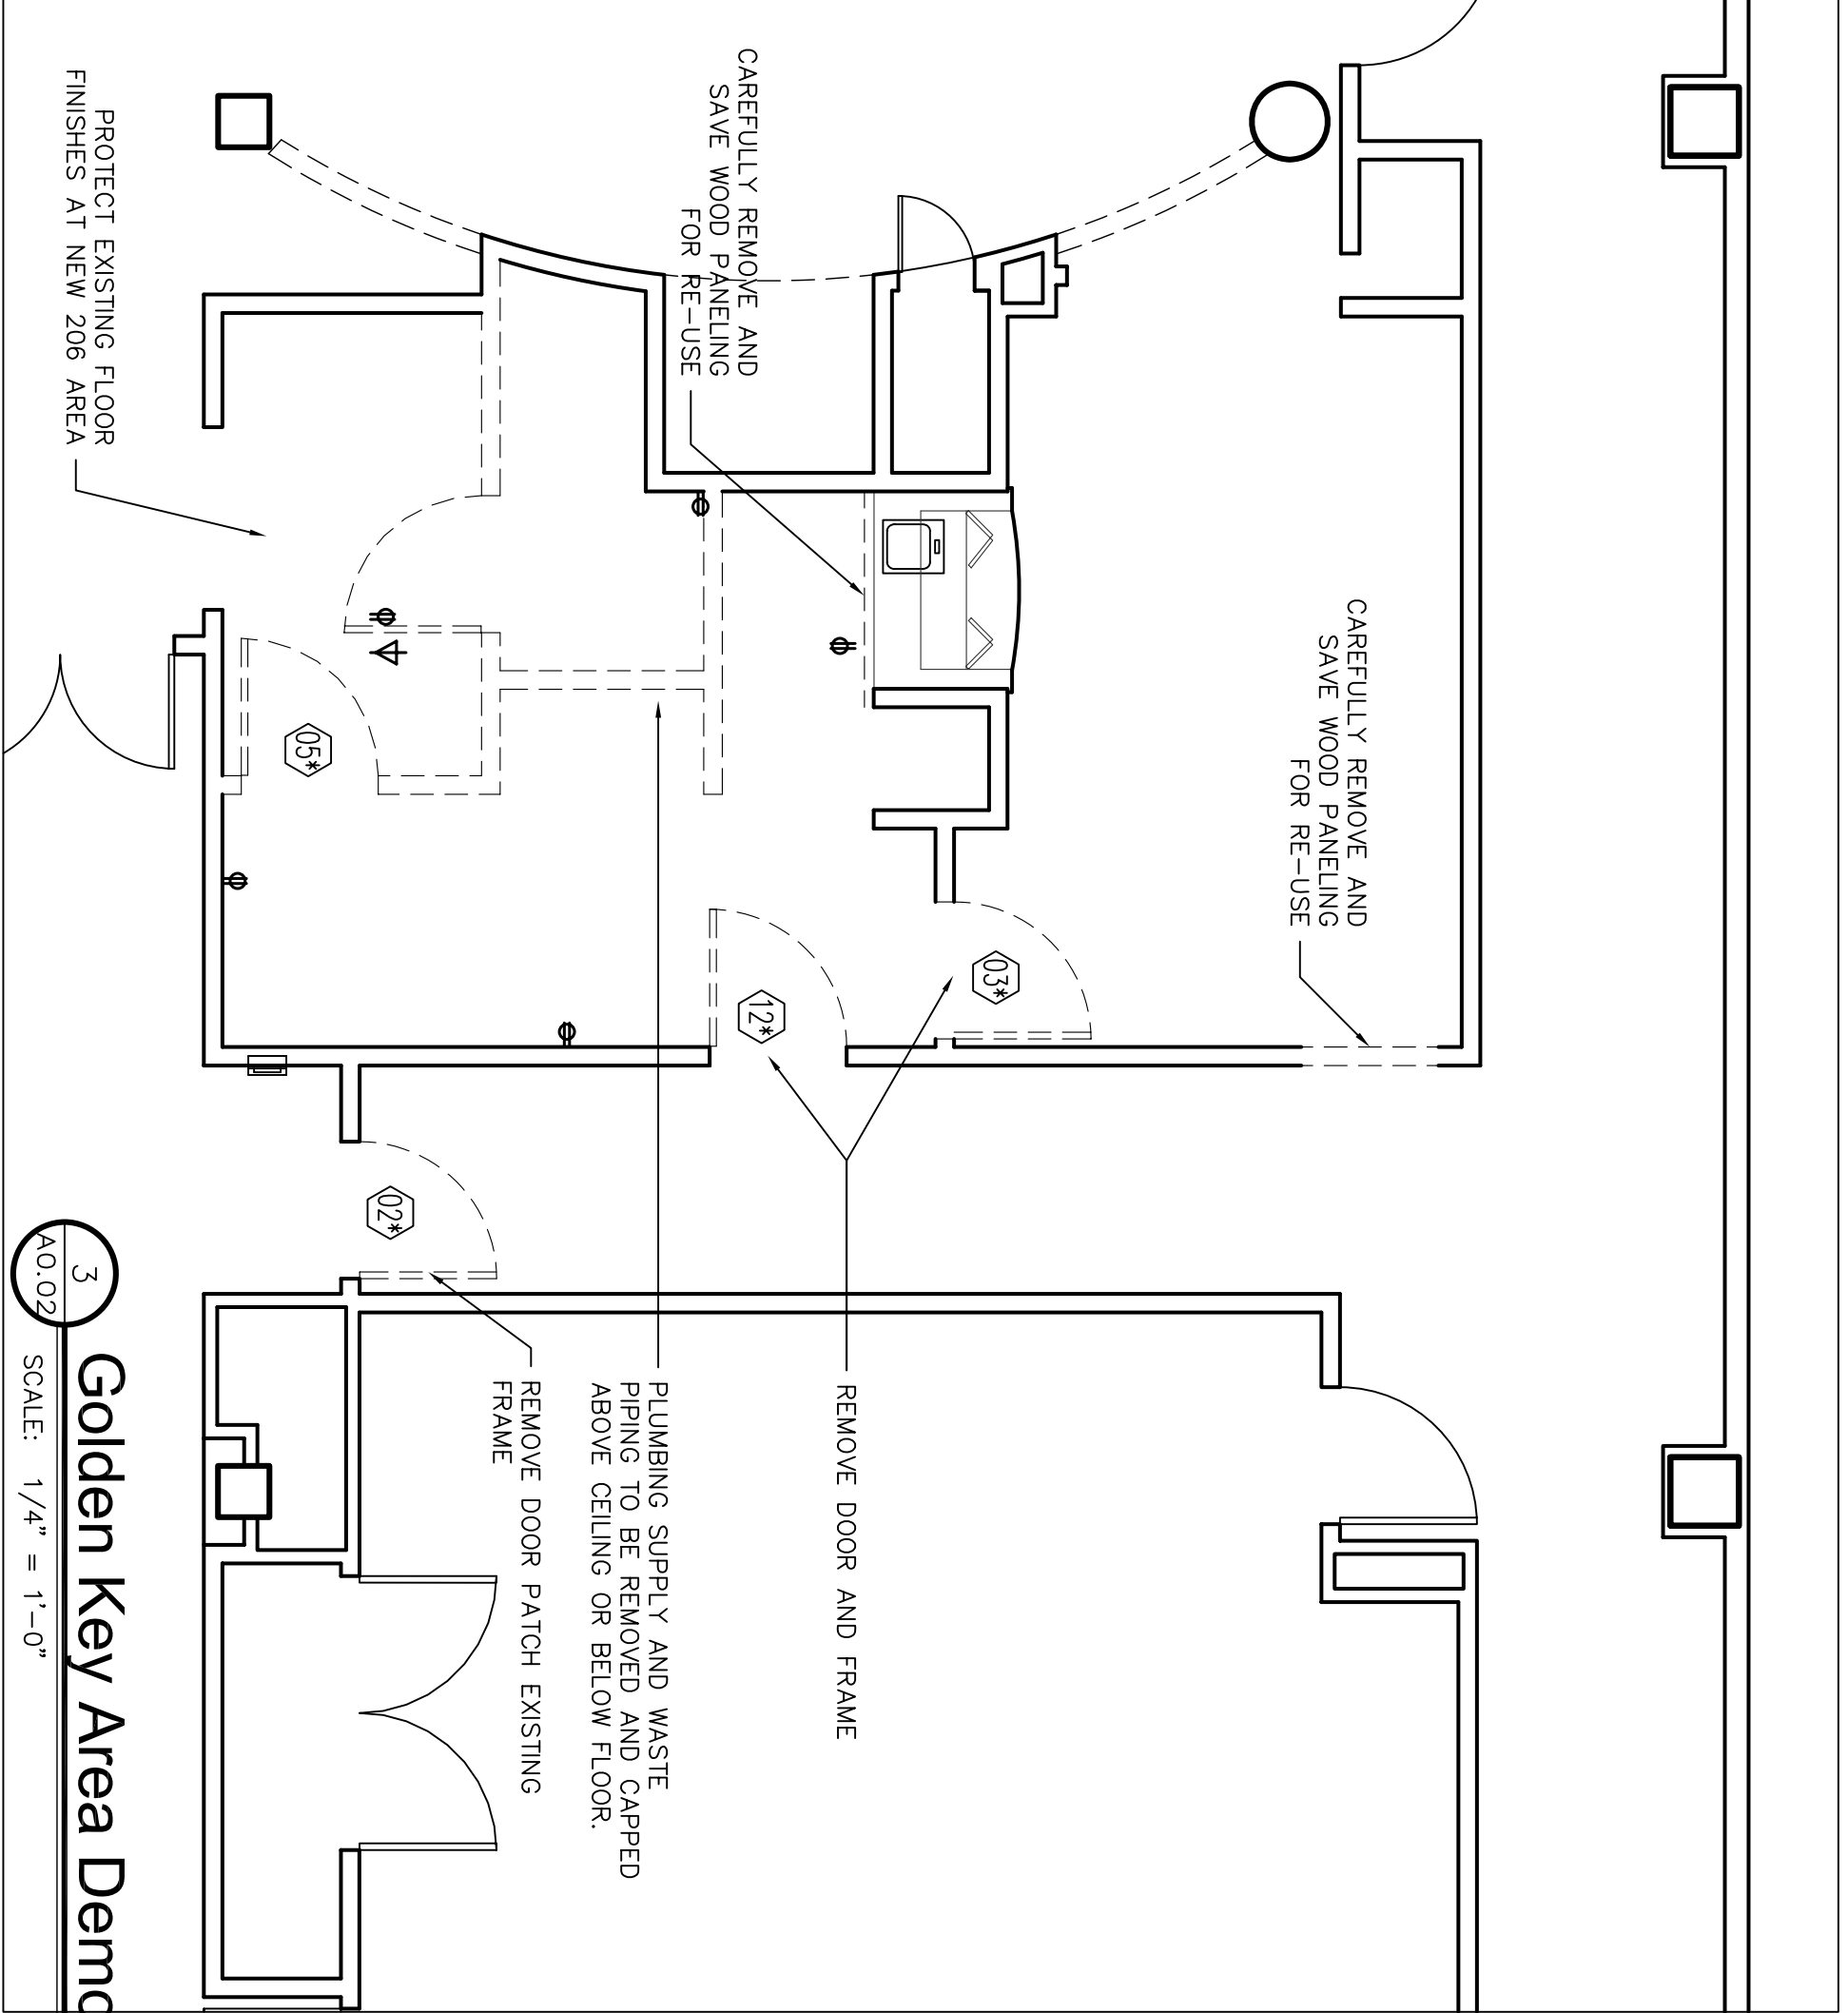

**3 Golden Key Area Demo Plan**  
KAO.02 SCALE: 1/4" = 1'-0"

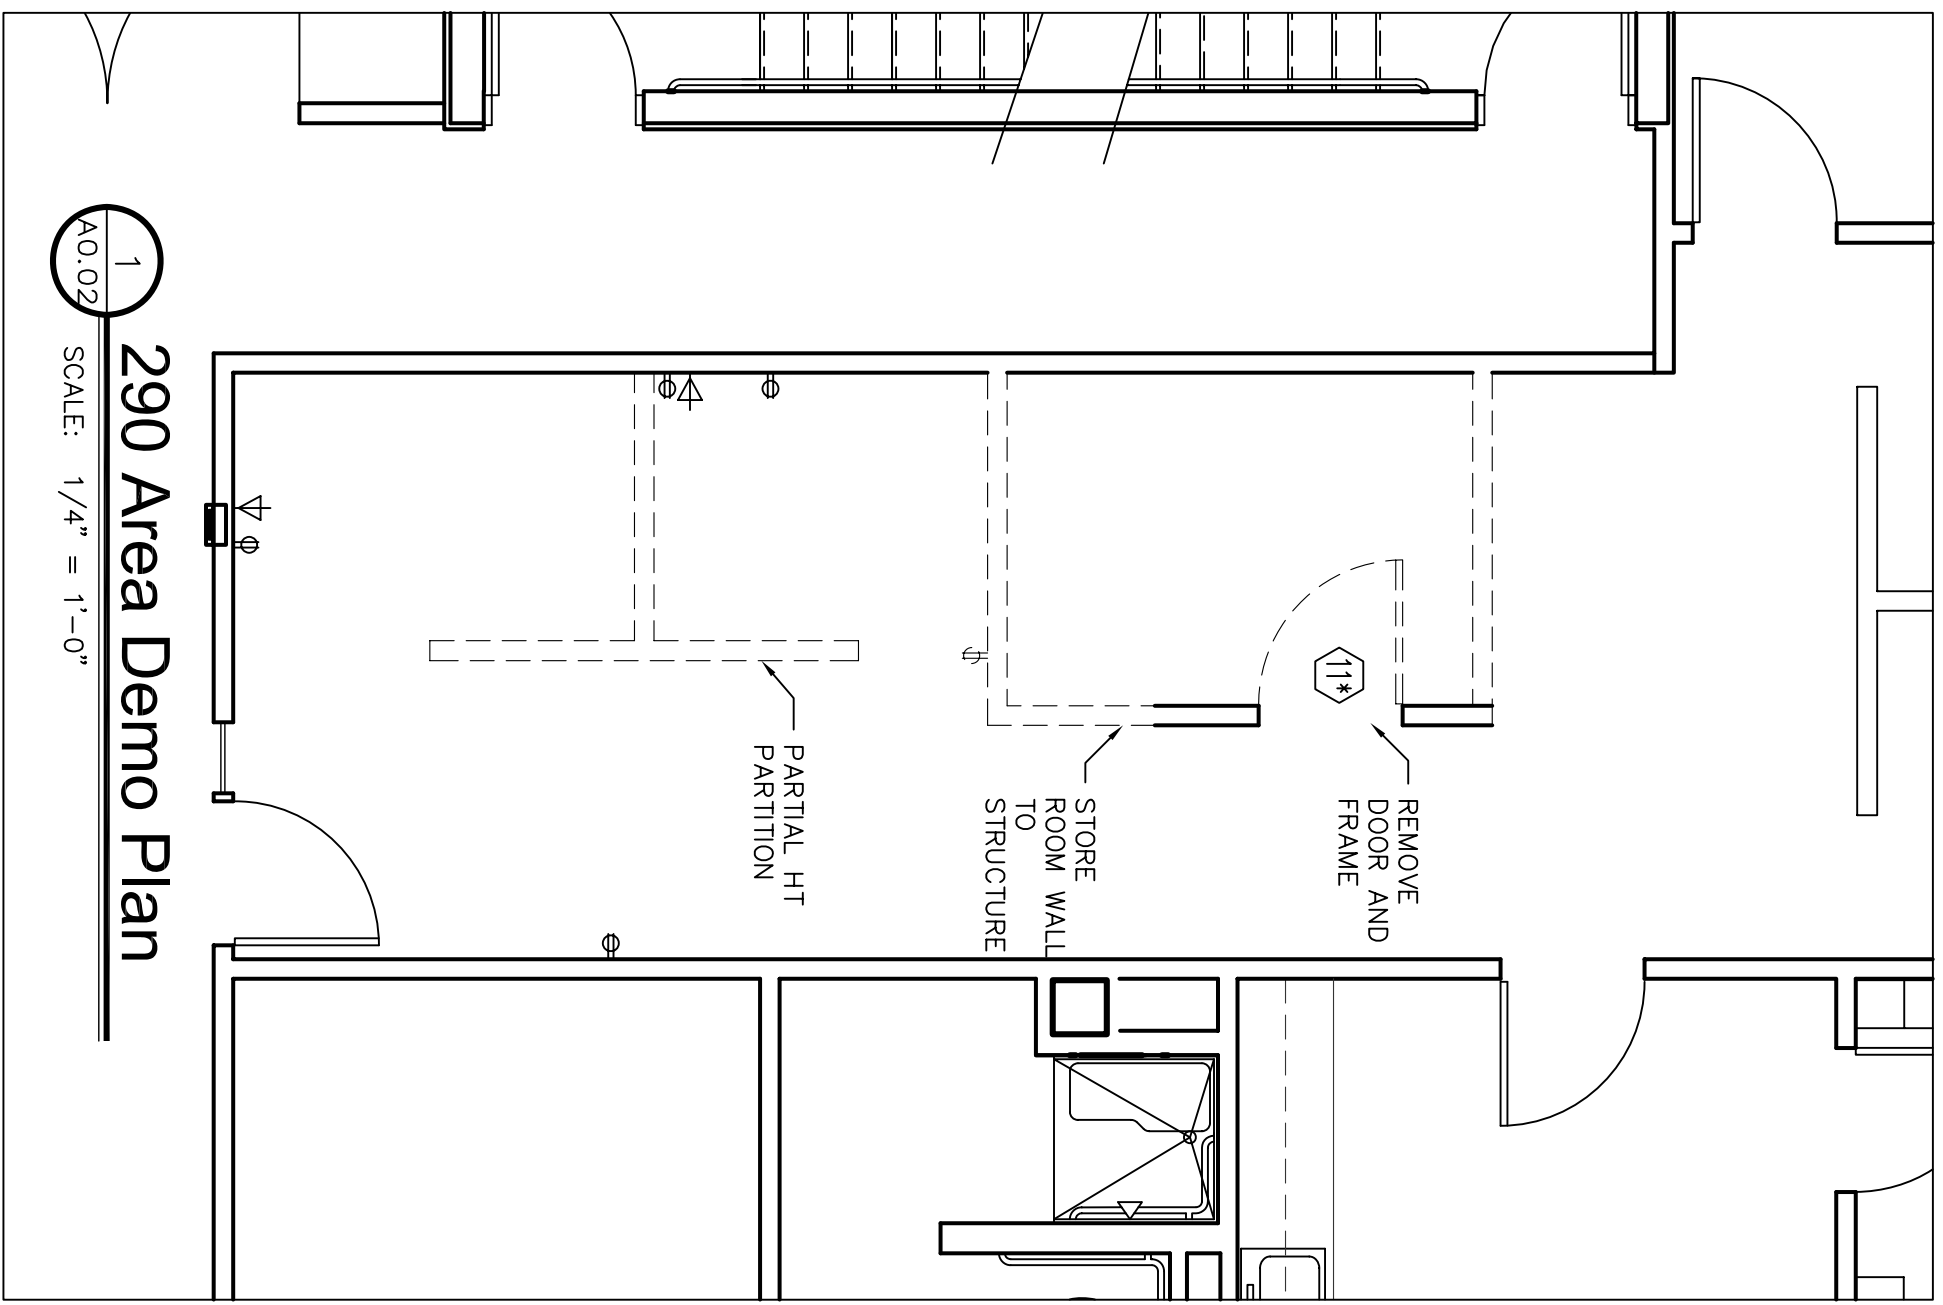

**1 290 Area Demo Plan**  
KAO.02 SCALE: 1/4" = 1'-0"

Building:  
**STUDENT CENTER**



Drawing Title:

Sheet No.:


Filename:

Revised:

Scale:

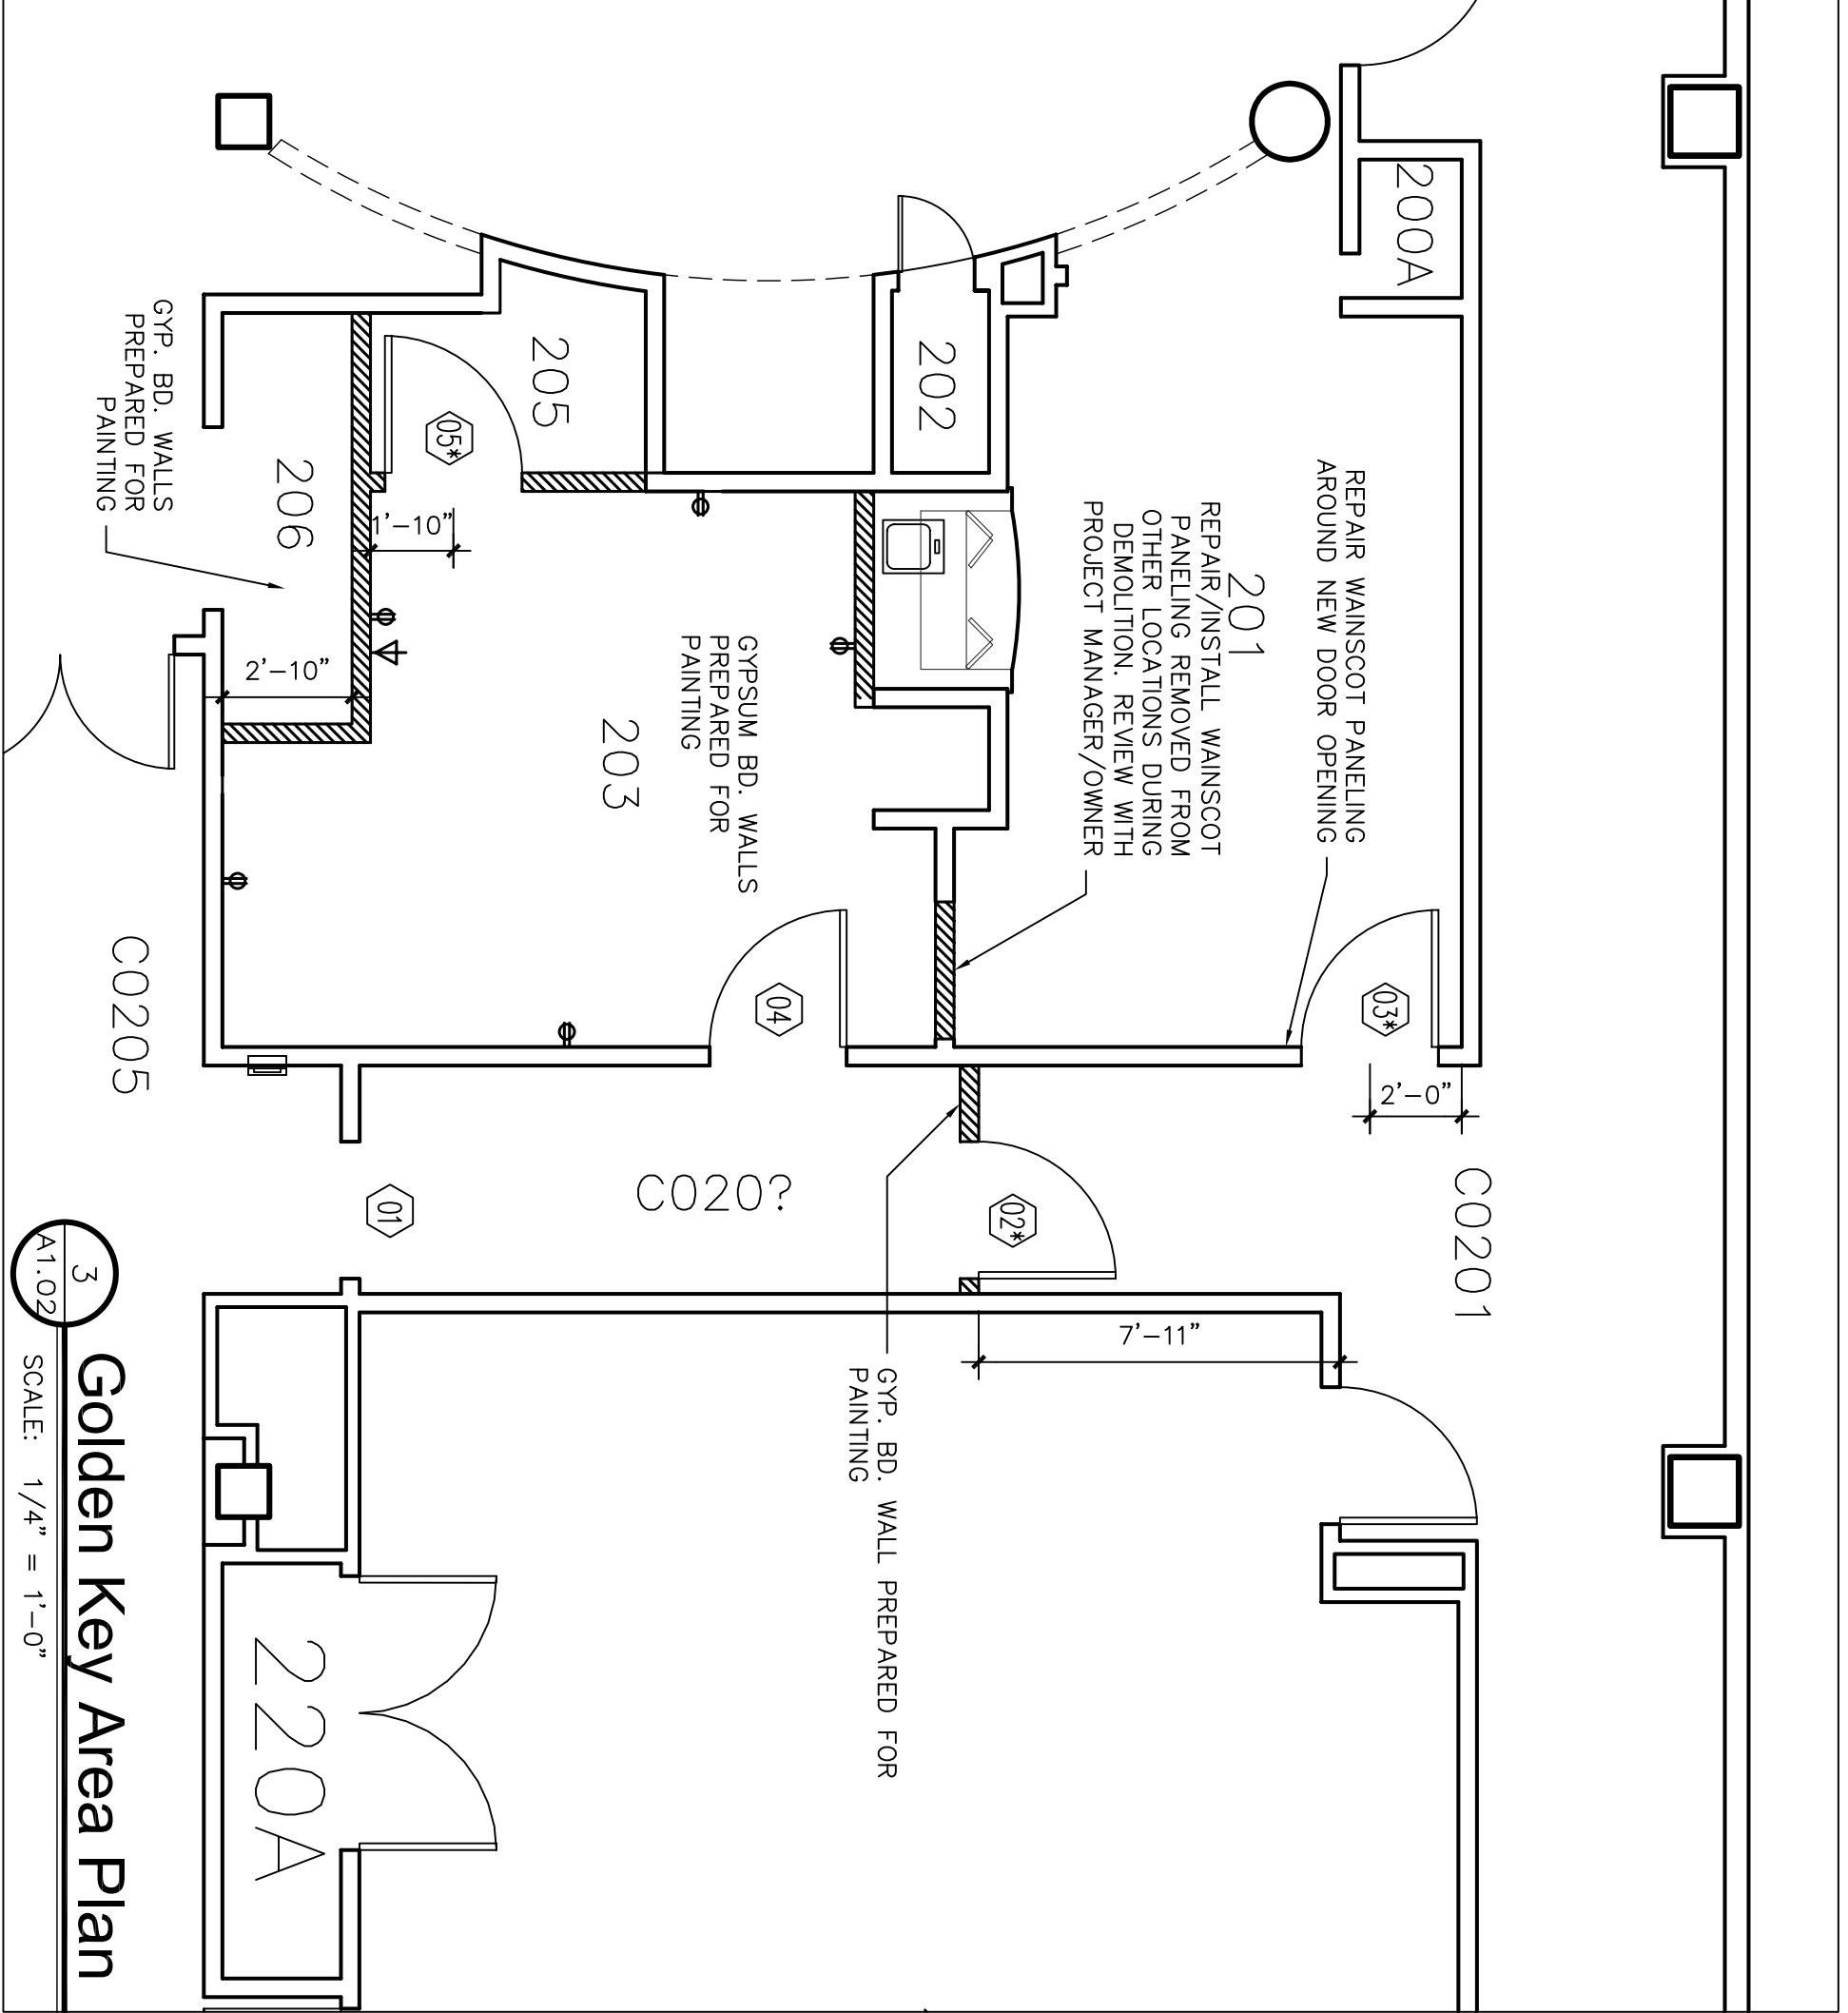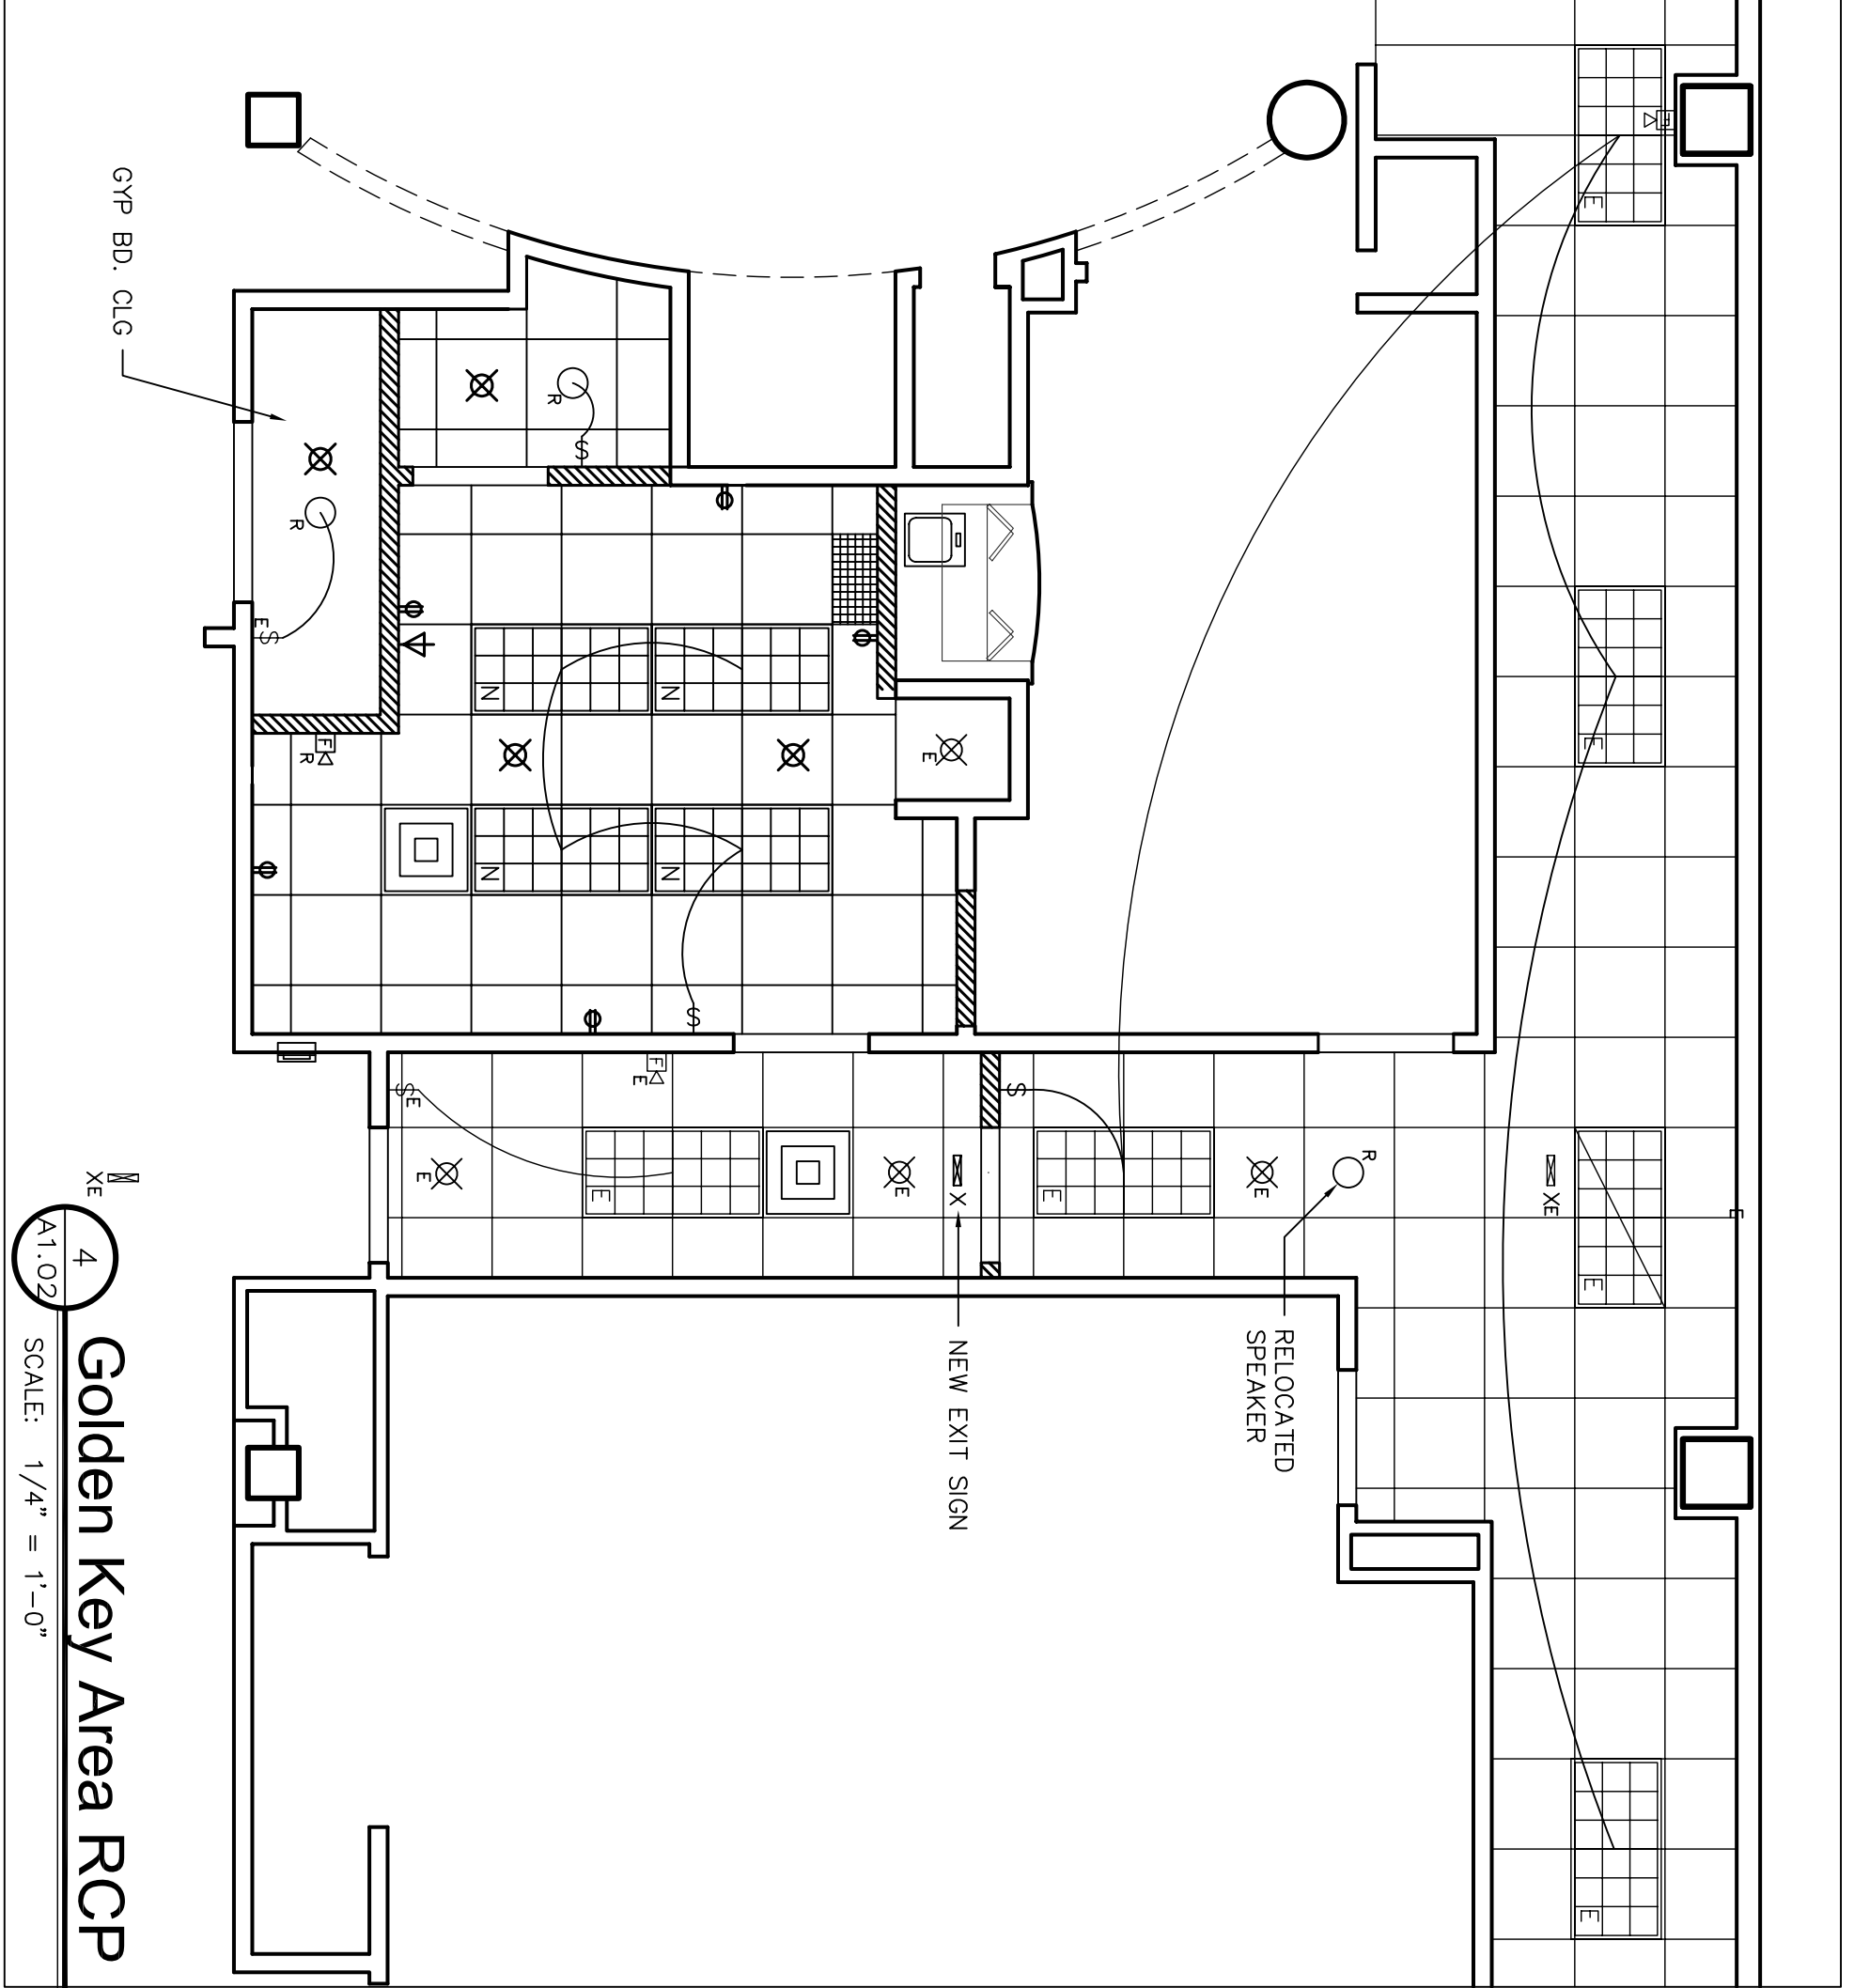

DOOR SCHEDULE	
<b>10</b>	CASED OPENING WHERE DOOR IS REMOVED. PATCH CUT-OUTS FOR HINGES AND LATOCHES.
<b>12</b>	RE-USE EXISTING DOOR IN NEW FRAME WITH EXISTING HARDWARE.
<b>13</b>	RE-USE EXISTING DOOR WITH CUSTOM WOOD FINISH IN NEW FRAME WITH EXISTING HARDWARE.
<b>14</b>	NEW FRAME, DOOR AND HARDWARE IN EXISTING ROUGH OPENING
<b>15</b>	RE-USE EXISTING DOOR IN NEW FRAME WITH EXISTING HARDWARE
<b>10</b>	EXISTING DOOR, FRAME AND HARDWARE TO REMAIN.
<b>11</b>	RE-USE EXISTING DOOR IN NEW FRAME WITH NEW HARDWARE. REVIEW OPTIONS TO REPAIR HOLES WHERE CLOSER HARDWARE IS REMOVED.
<b>12</b>	RE-USE EXISTING DOOR IN NEW FRAME IN EXISTING ROUGH OPENING. PROVIDE NEW STORE ROOM LOCKSET AND CLOSER.

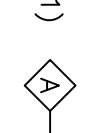- NOTES AT PLANS AND CEILING PLANS**
- 1)  WALL TAG INDICATING RATED WALL TO STRUCTURE ABOVE.
  - 2) "E" - LIGHT FIXTURES, DEVICES, AND SPRINKLER HEADS WITH "E" DESIGNATION ARE EXISTING TO REMAIN IN CURRENT LOCATION.
  - 3) "R" - LIGHT FIXTURES, DEVICES, AND SPRINKLER HEADS WITH "R" DESIGNATION ARE EXISTING TO BE RELOCATED AS SHOWN ON PLANS.
  - 4) "N" - LIGHT FIXTURES, DEVICES, AND SPRINKLER HEADS WITH "N" DESIGNATION OR WITHOUT ANY DESIGNATION ARE NEW.

